


STANDARD		FRAME TENT / STANDARD		DATE 06/29/06	CM	110106 1235
REV	DESCRIPTION	CODE	SIZE	QUANTITY	REVISION NUMBER	
1	FRAME	AZ-1020-FRAME	10' x 20'			

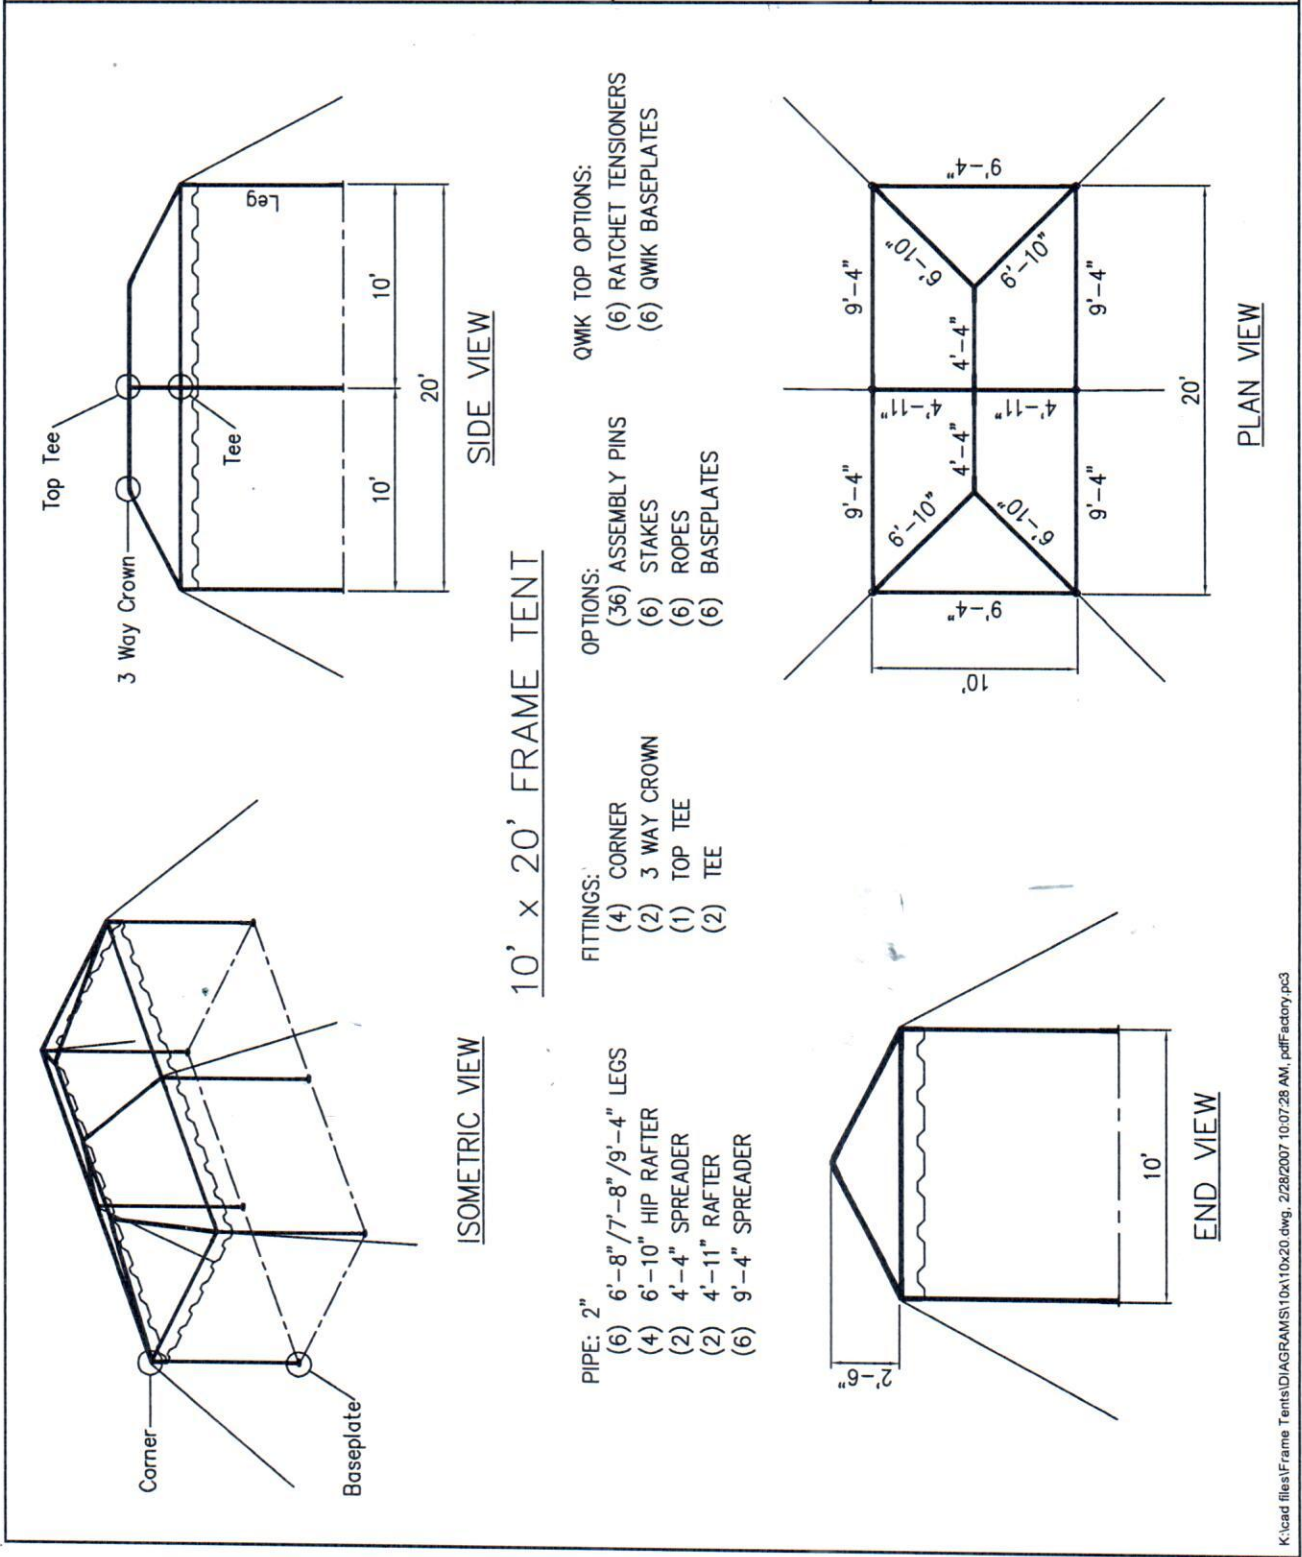

ALL DATA AND INFORMATION CONTAINED IN OR DISCLOSED BY THIS DOCUMENT IS CONFIDENTIAL AND PROPRIETARY INFORMATION OF AZTEC TENTS AND ALL RIGHTS THEREIN ARE EXPRESSLY RESERVED. BY ACCEPTING THIS MATERIAL THE RECIPIENT AGREES THAT HIS MATERIAL AND INFORMATION CONTAINED THEREIN IS HELD IN CONFIDENCE AND IN TRUST AND WILL NOT BE COPIED, REPRODUCED WHOLE OR IN PART, EXCEPT TO MEET THE SPECIFIC PURPOSE FOR WHICH IT WAS DELIVERED.

AZTEC
 490 ALASKA AVE. TORRANCE, CA 90503
 (800) 228-3687 - FAX (310) 381-0722